

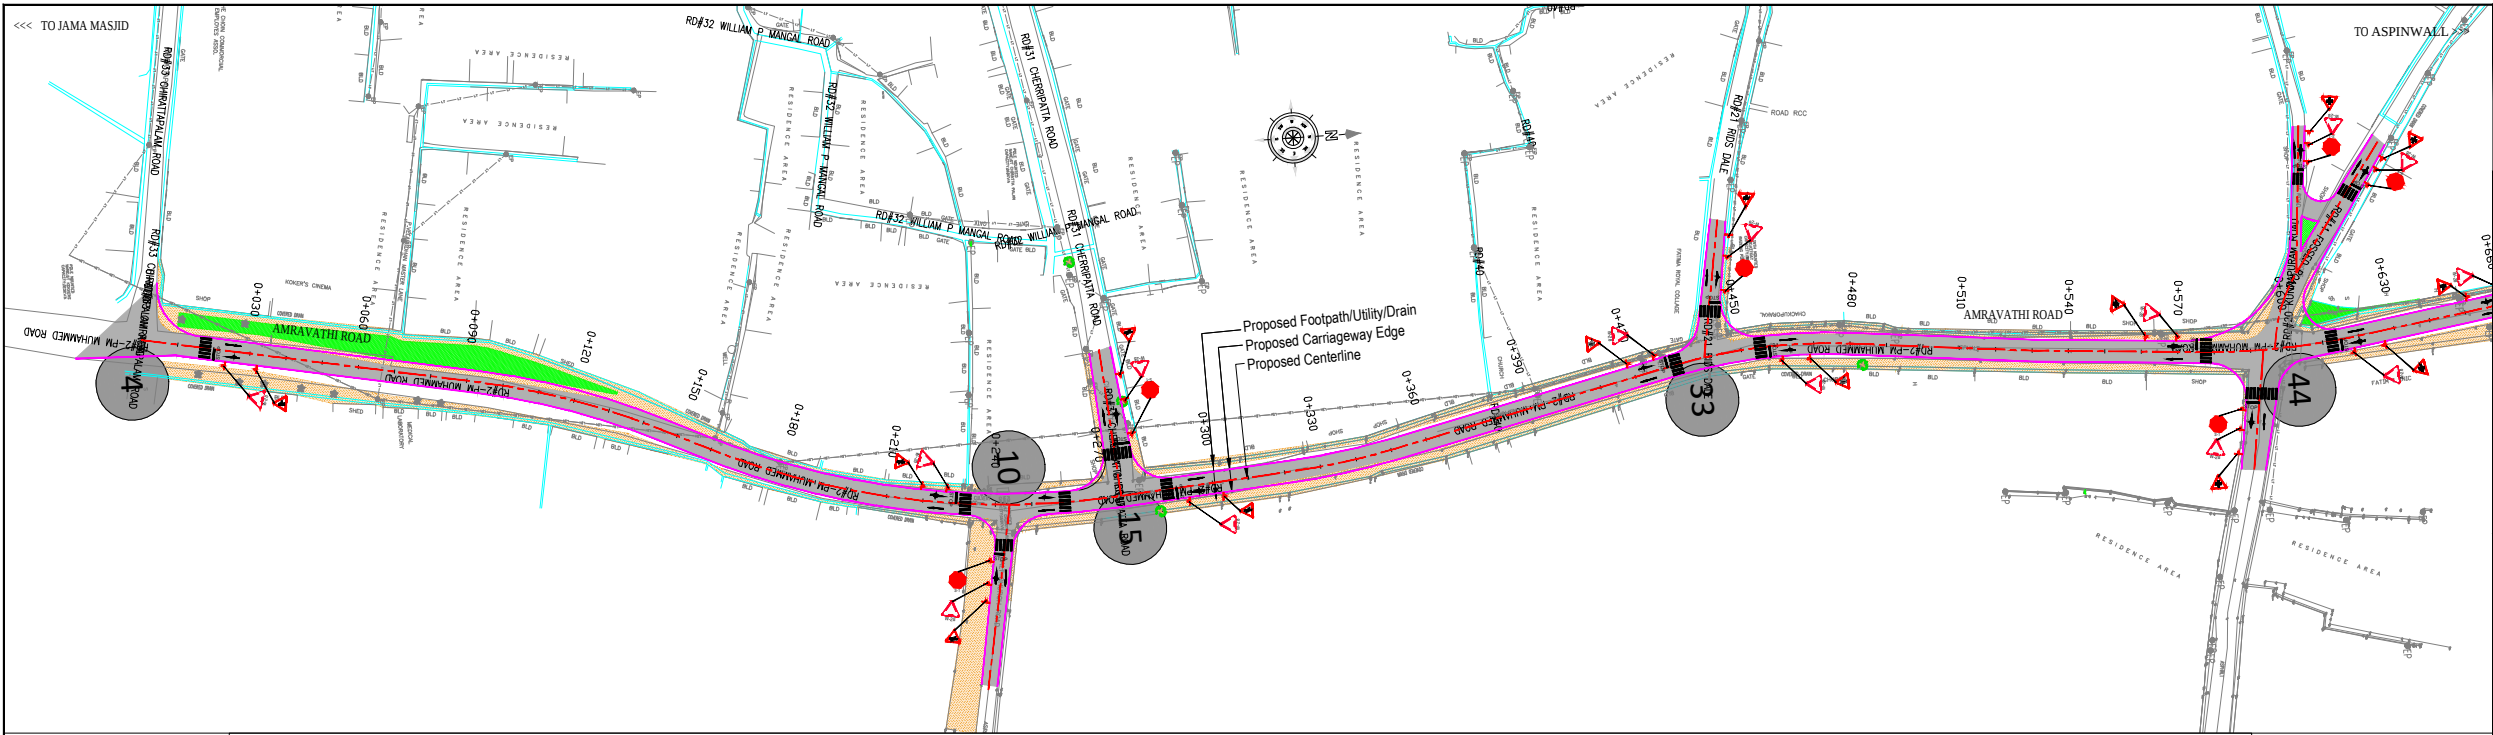
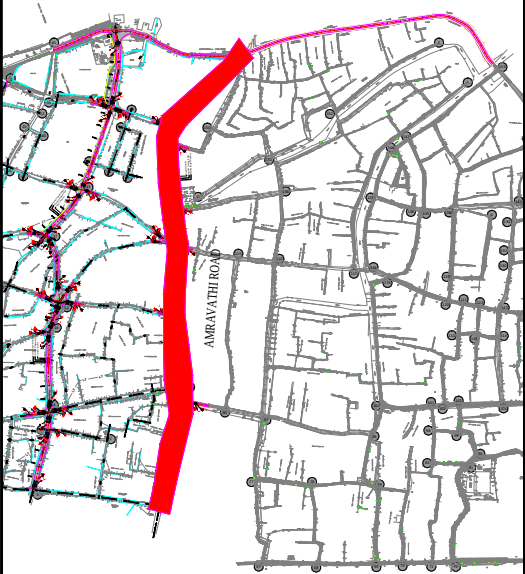


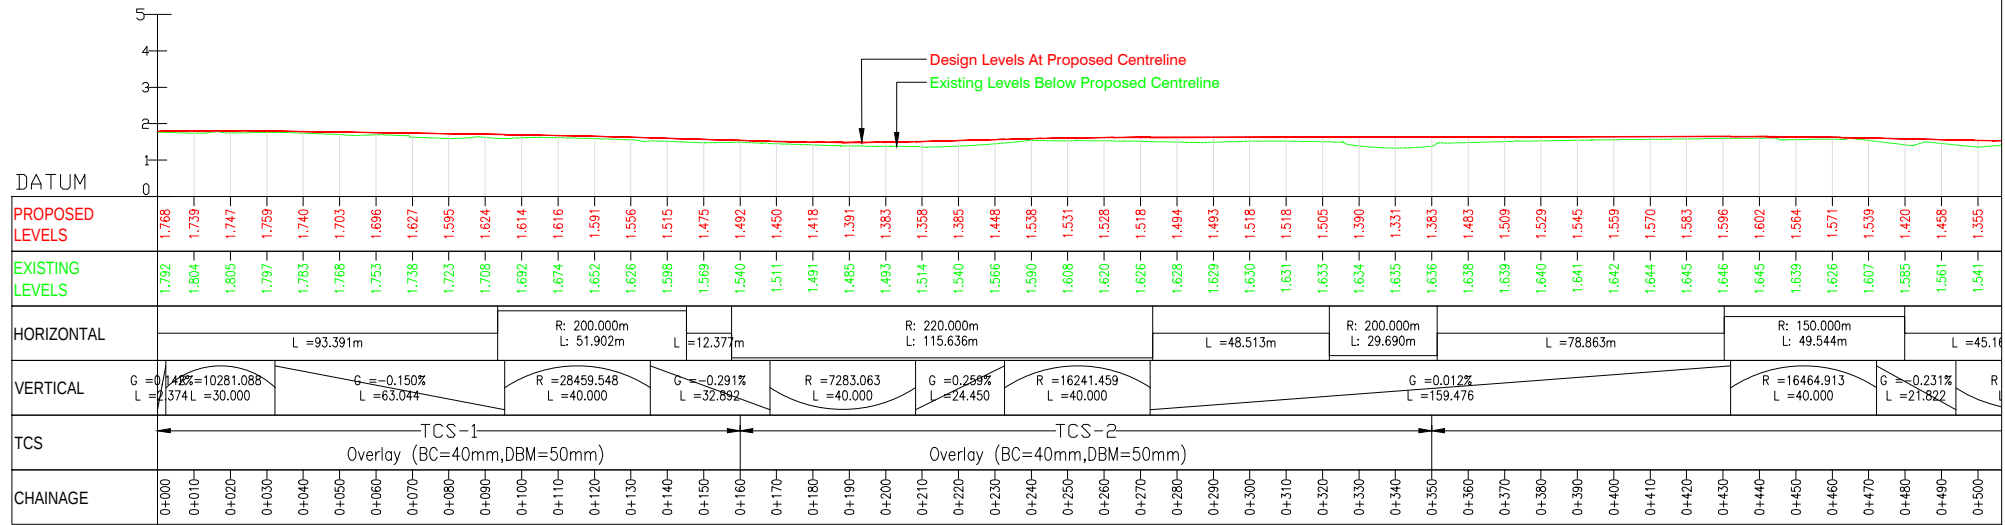

PROPOSED PLAN & PROFILE
WEST KOCHI ABD AREA

- NOTE:
1. ALL DIMENSIONS ARE IN MM UNLESS MENTIONED OTHERWISE
 2. ONLY WRITTEN DIMENSION ARE TO BE FOLLOWED
 3. THIS DRAWING IS TO BE READ ALONG WITH ALL REFERENCED OR MENTIONED DRAWINGS.
 4. NECESSARY CLARIFICATIONS MIGHT BE OBTAINED FROM CSML DEPARTMENT
 5. INDISCRIPANCY IF ANY SHOULD BE BROUGHTR TO THE NOTICE OF CSML OFFICE IMMEDIATELY

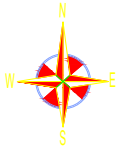

FORT KOCHI & MATTANCHERRY AREA

CLIENT : COCHIN SMART MISSION LIMITED
10th Floor, Revenue Tower,
Park Avenue, Kochi-682011, Kerala, India


PMC TEAM: IPE Global & Royal HaskoningDHV
10th Floor, Revenue Tower,
Park Avenue, Kochi-682011, Kerala, India

PROJECT NAME
Development of Smart Roads & Other Roads in West Kochi
under Smart City Mission, Kochi


TITLE : Plan & Profile- Amravathi Road

DRG NO. CSML/M4/SMR/AMR/PL-03		SCALE:1:1000(A1) DATE: 13-07-2018	N 
Drawn BY  Gurulal	Design BY  Raghuvveer	Checked BY  S.Pathuri	
			REVISION RO

TENDER PURPOSE ONLY

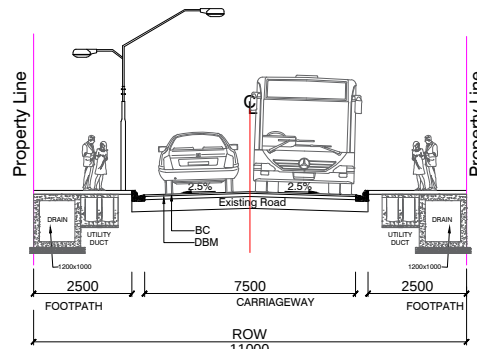

TCS-1 AMRAVATHI ROAD FROM CH:0+000 TO 0+160,
0+240 TO 0+440 & 0+590 TO 0+860

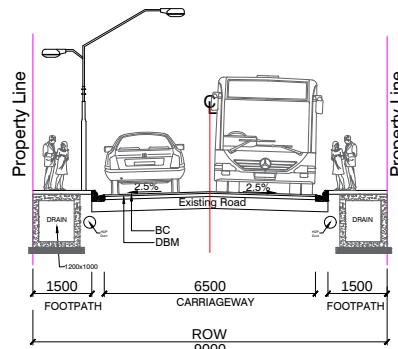

TCS-2 AMRAVATHI ROAD FROM CH:0+160 TO 0+240
0+440 TO 0+590 & 0+860 TO 1+0086

	EXISTING TREES
	PROPOSED TREES/ SHRUBS
	PAVEMENT
	PERMEABLE PAVING
	PROPOSED MEDIAN
	PROPOSED CARRIAGEWAY
	PROPOSED FOOTPATH& UTILITIES
	PROPOSED CYCLE TRACK